



Lateral Lining

What to Expect During Installation

Lateral lining is a quick way to rehab an old pipe with minimal damage to your yard. Lateral lining reduces basement backups and contamination in rivers and streams.

Residents will receive a notification letter letting them know that lateral lining will kick off in their specific project area.

Crews will begin televising and cleaning lateral lines.

This is done via manholes and with no disruption to lateral use.

You will receive a doorhanger if an issue is found.



Cleaning & televising does not disrupt use of your lateral.



Lining is about a 4-hour process.

Residents whose lateral will be lined will receive multiple doorhangers with date and instructions on what to do before lateral is lined.

Residents will receive a knock on the door the day of lining, letting them know not to flush toilets or use water for a few hours. **Keep toilet seats down during lateral lining.**



There could be a glue-like smell during lining if preparation steps are not followed. Contractors use a cure-in-place method for lining laterals. Occasionally, air trapped in home pipes may cause a glue-like odor during the curing process. **Scan the QR code below to learn how to prevent this smell.**

There may be a smell from the resin curing. It is not toxic.




There is a warranty

A completion notice with warranty information will be hung on your door after lining.

Contact Blueprint with any questions or concerns.



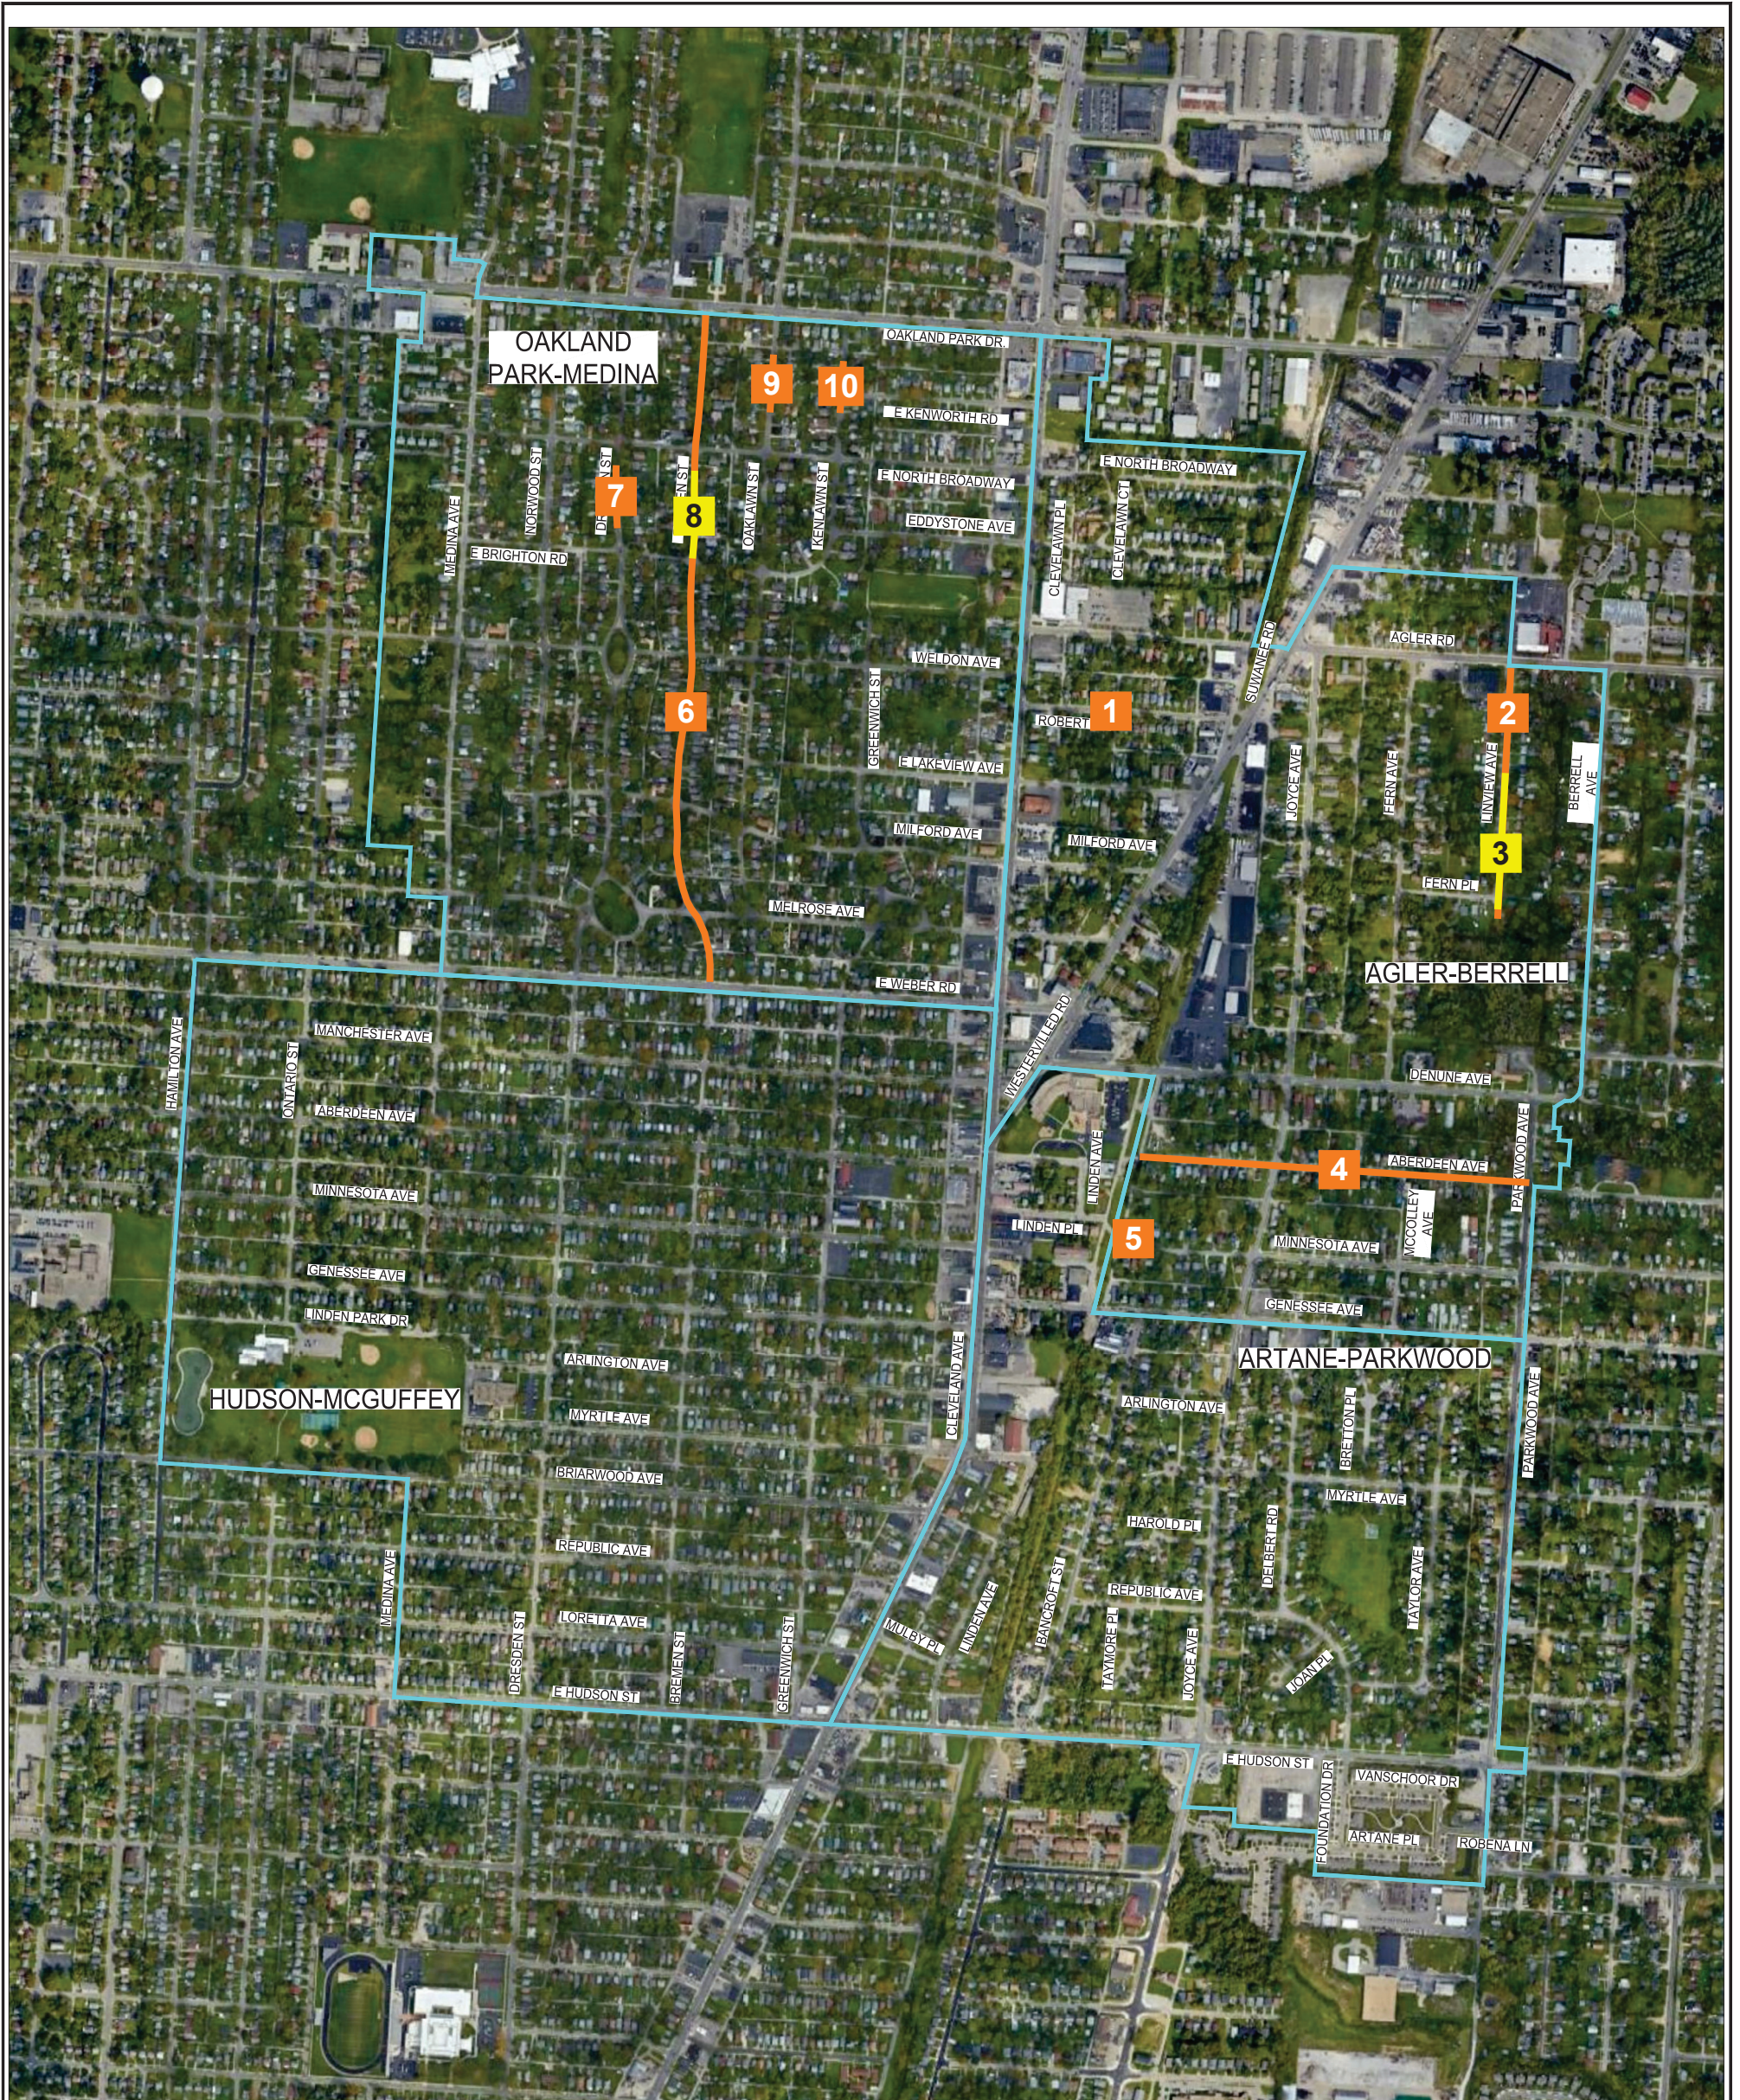

AGLER-BERRELL

- 1) 1837 ROBERT ST. -- SANITARY LATERAL LINING BY BLD.
- 2) LINVIEW AVE. -- DOWNSPOUT INSTALLATIONS BY JLD CONSTRUCTION.
- 3) 2734-2802 LINVIEW AVE. -- SANITARY LATERAL LINING BY BLD.
- 4) ABERDEEN AVE. -- DOWNSPOUT INSTALLATIONS BY JLD CONSTRUCTION.
- 5) 1812 MINNESOTA AVE. -- SANITARY LATERAL LINING BY BLD.

OAKLAND PARK-MEDINA

- 6) BREMEN ST. -- DOWNSPOUT INSTALLATIONS BY IRONSITE, INC.
- 7) 3036-3064 DRESDEN ST. -- SANITARY LATERAL LINING BY BLD.
- 8) 3015-3049 BREMEN ST. -- SANITARY LATERAL LINING BY BLD.
- 9) 3106-3118 OAKLAWN ST. -- SANITARY LATERAL LINING BY BLD.
- 10) 3097-3111 KENLAWN ST. -- SANITARY LATERAL LINING BY BLD.

WORK AREAS
WEEK OF APRIL 15TH, 2024

